




① VIEW FROM NORTH WEST

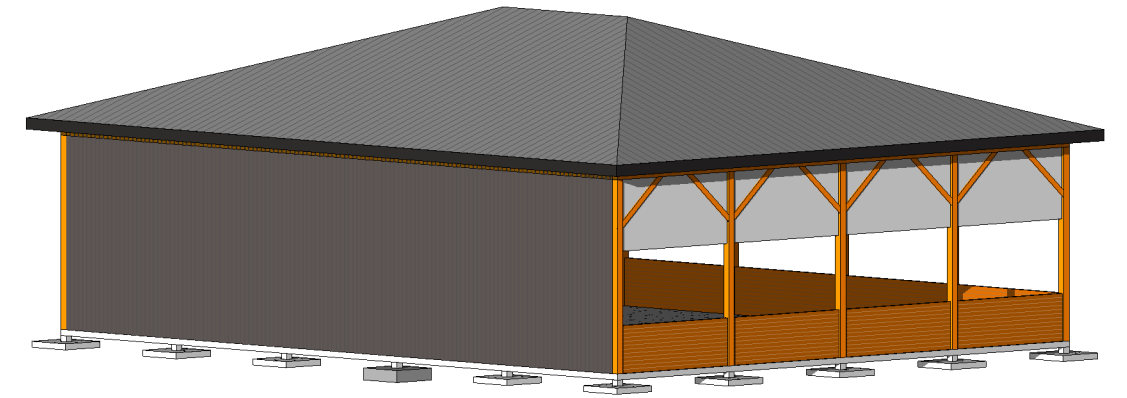


② VIEW FROM NORTH EAST

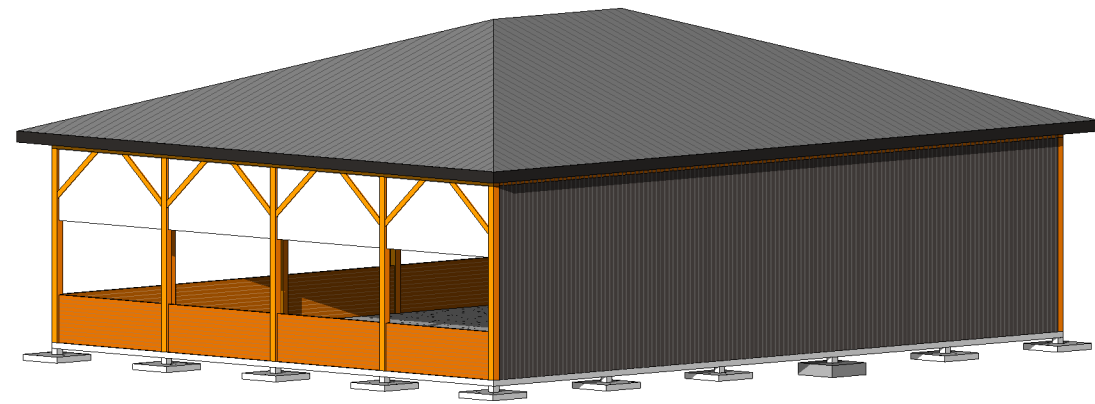



③ VIEW FROM SOUTH EAST

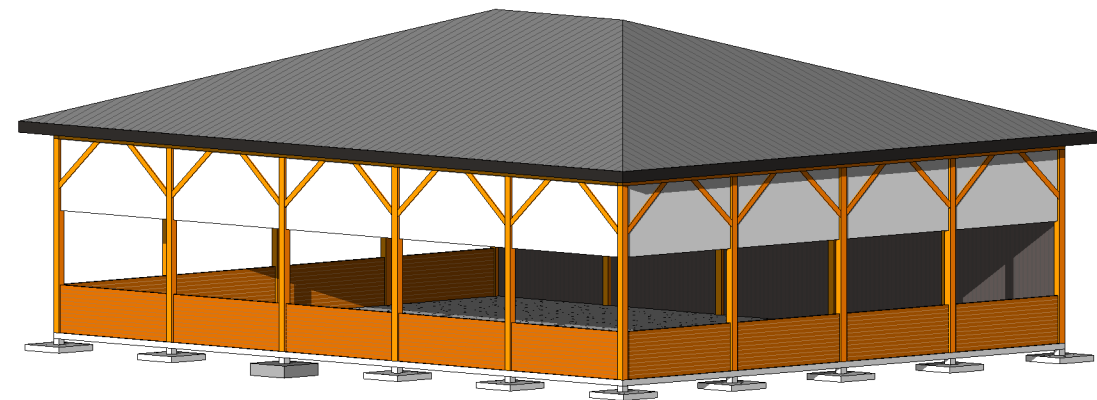





④ VIEW FROM SOUTH WEST

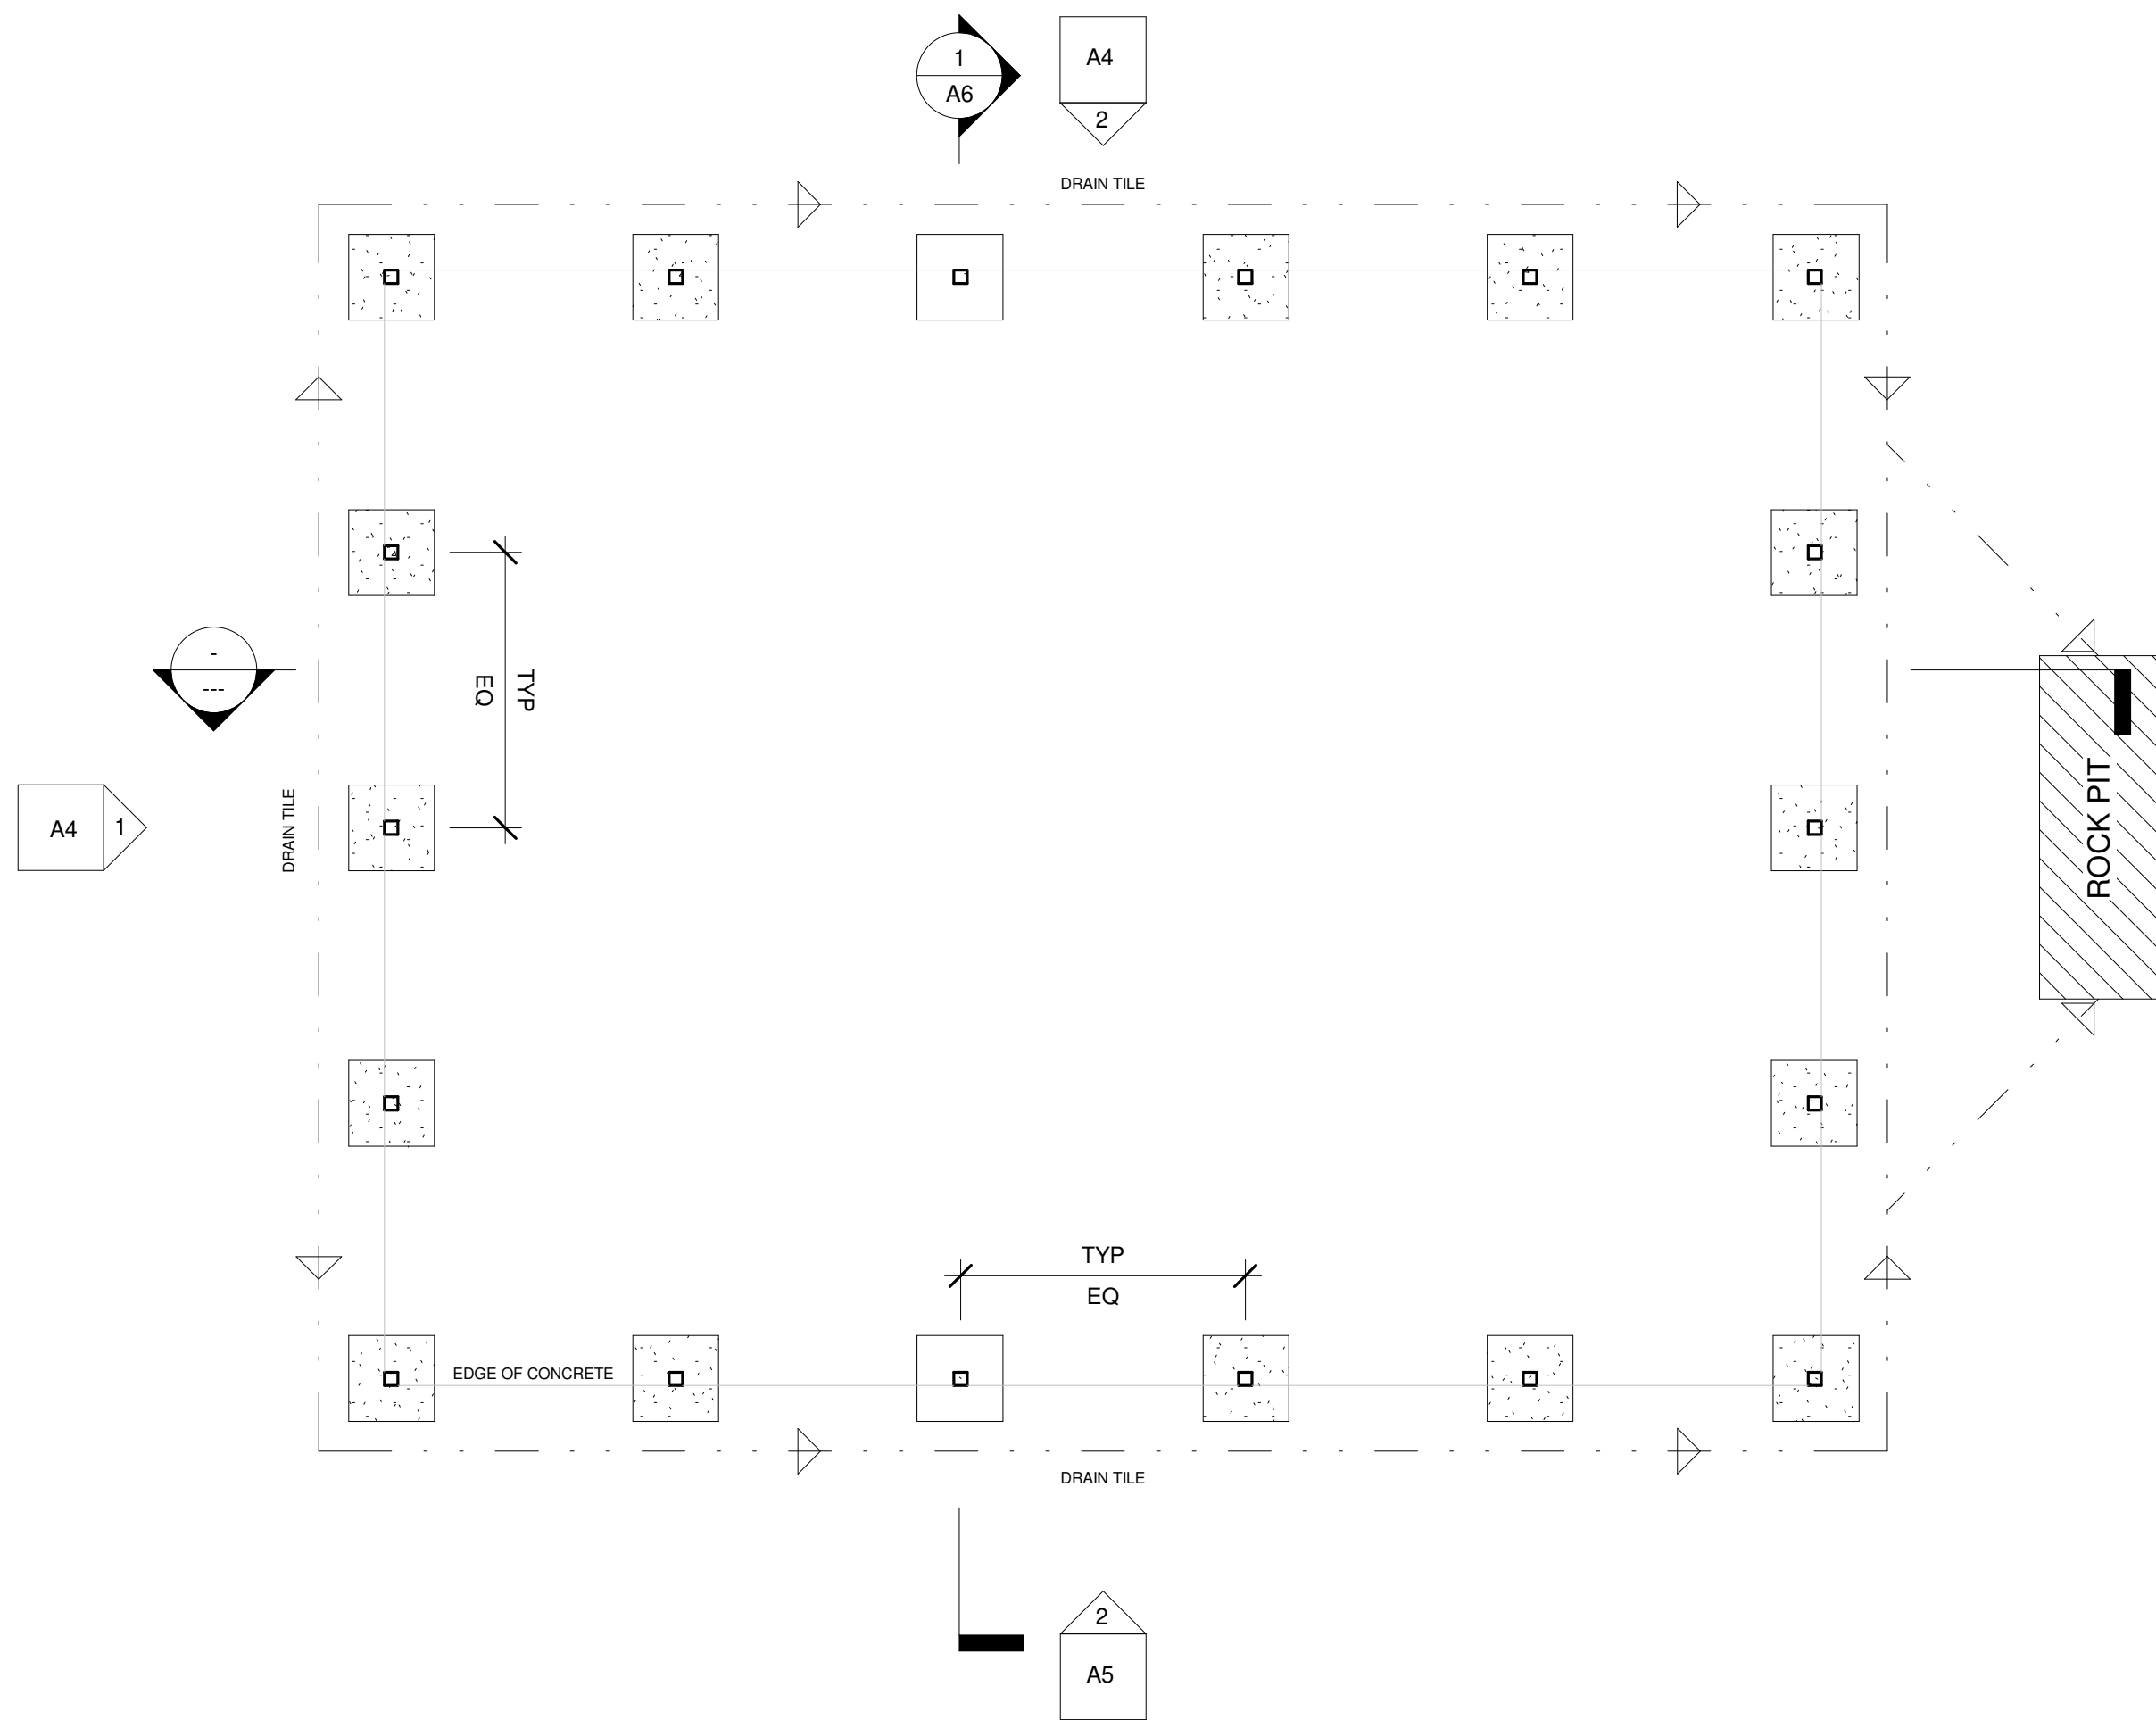

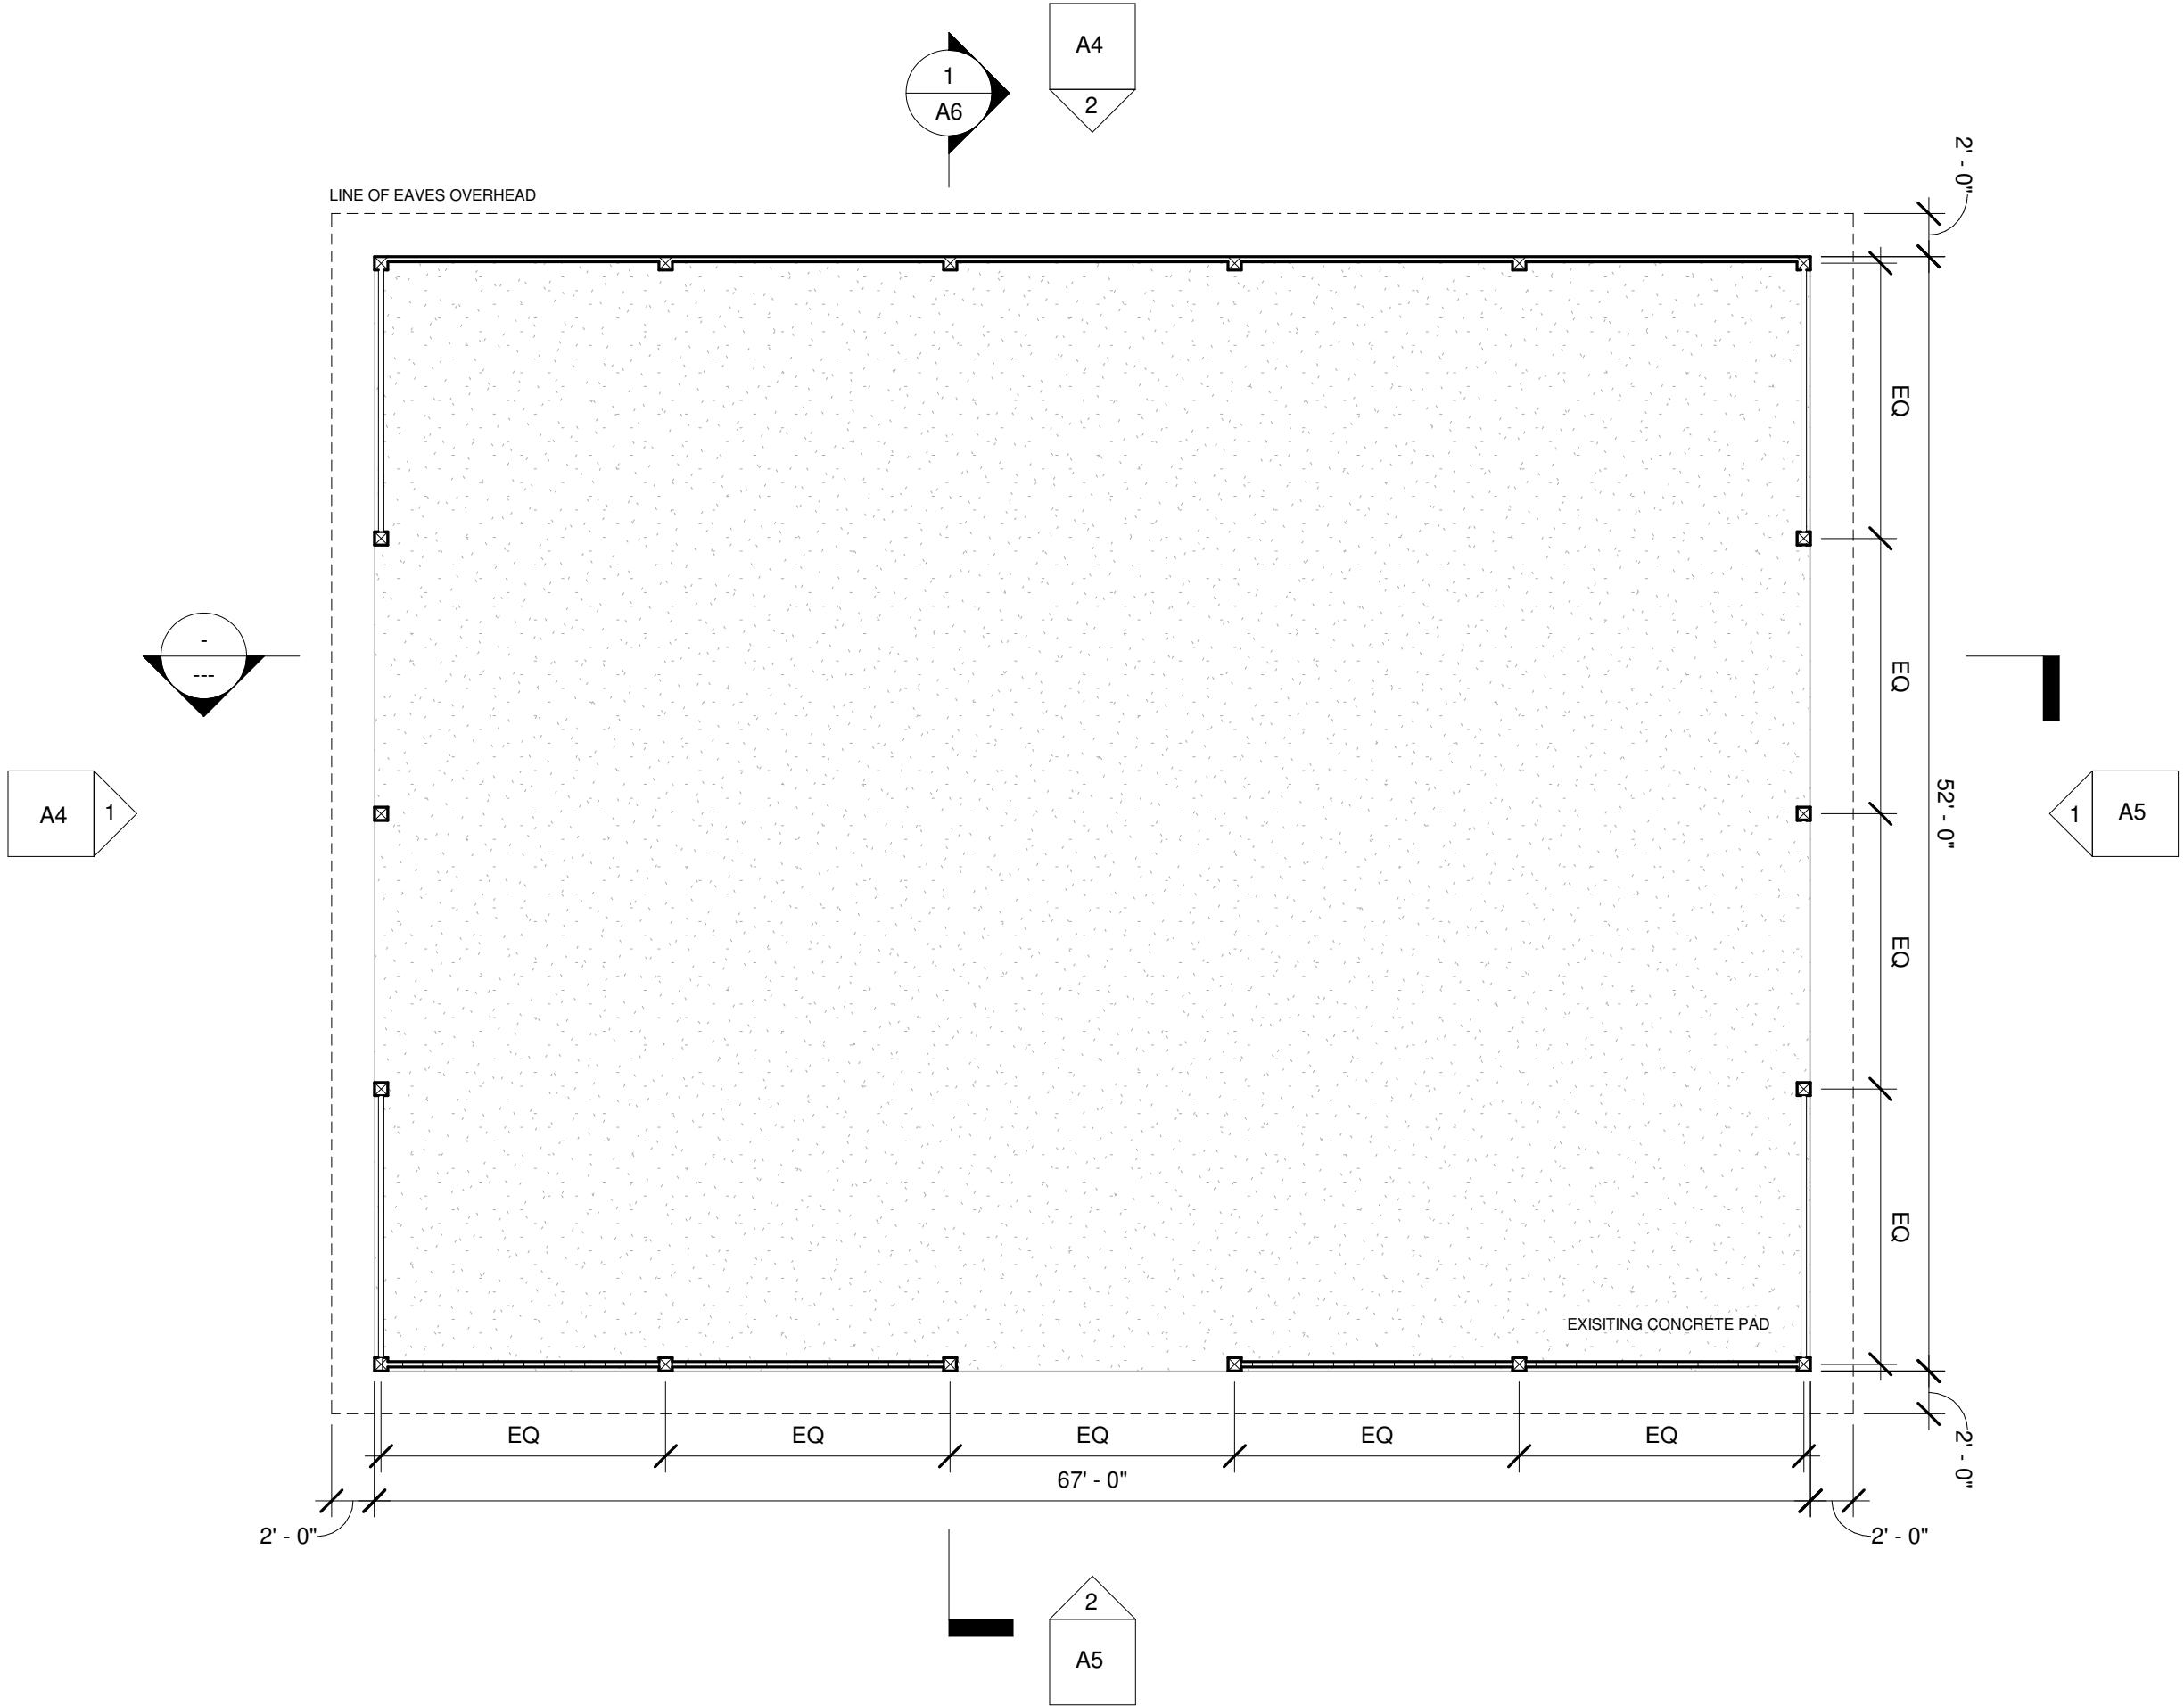

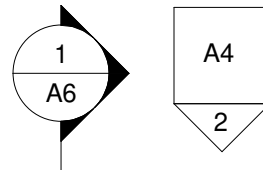

GALVANIZED STANDING SEAM METAL ROOF
 MANUFACTURED WOODEN TRUSSES
 TO BE SPECIFIED BY TRUSS COMPANY

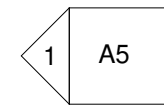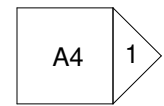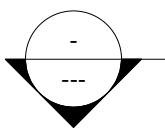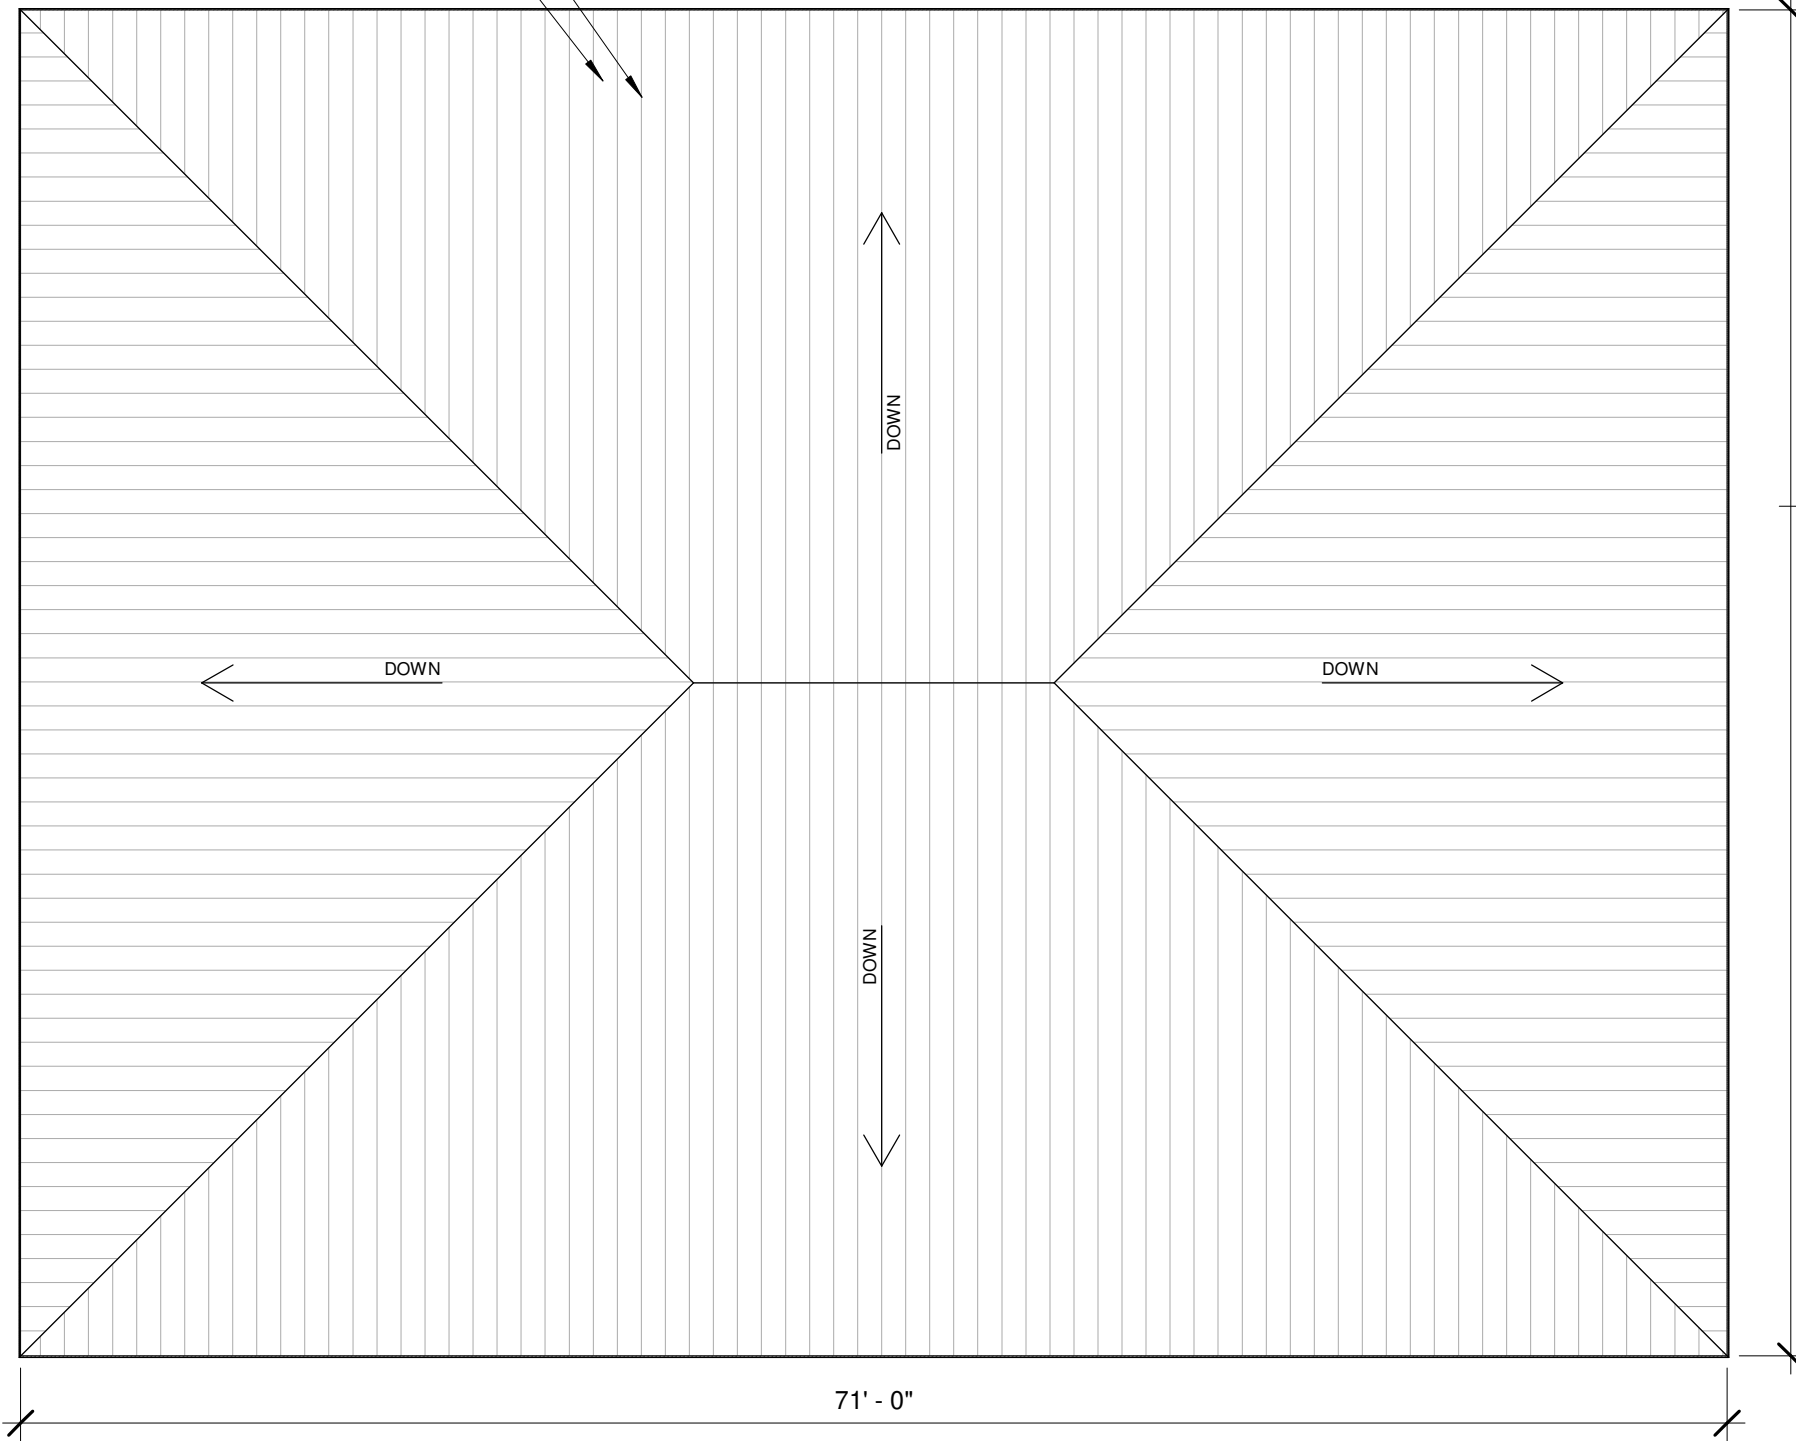


ROOF
27' - 0"

T.O.P LEVEL1
17' - 0"

LEVEL 1
0' - 0"

FOUNDATION
-0' - 6"

1 NORTH ELEVATION
1/8" = 1'-0"

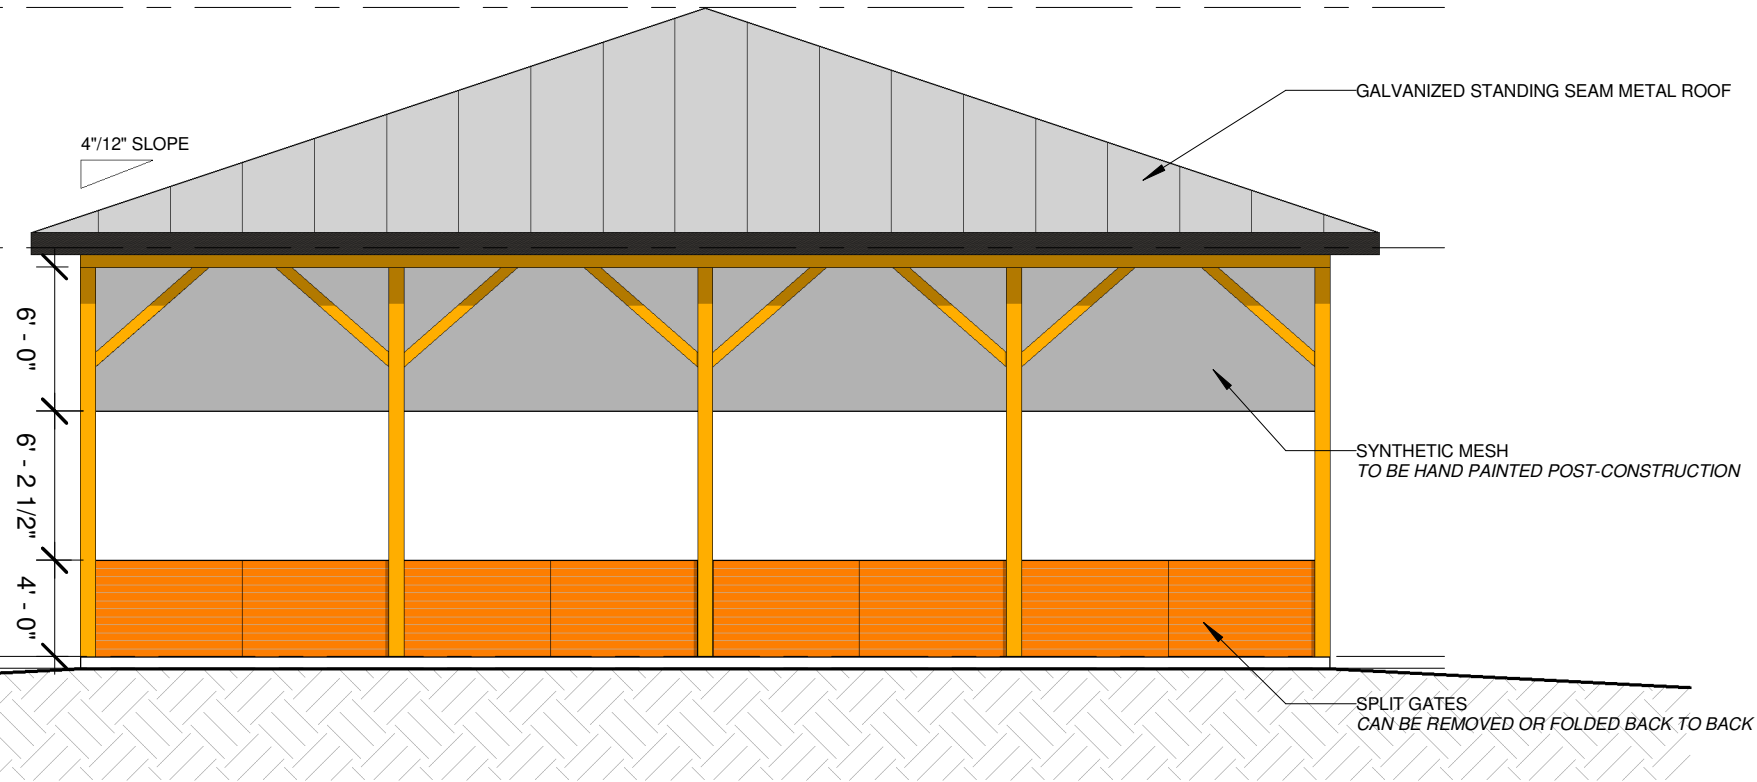


ROOF
27' - 0"


T.O.P LEVEL1
17' - 0"

LEVEL 1
0' - 0"


FOUNDATION
-0' - 6"

2 EAST ELEVATION
1/8" = 1'-0"

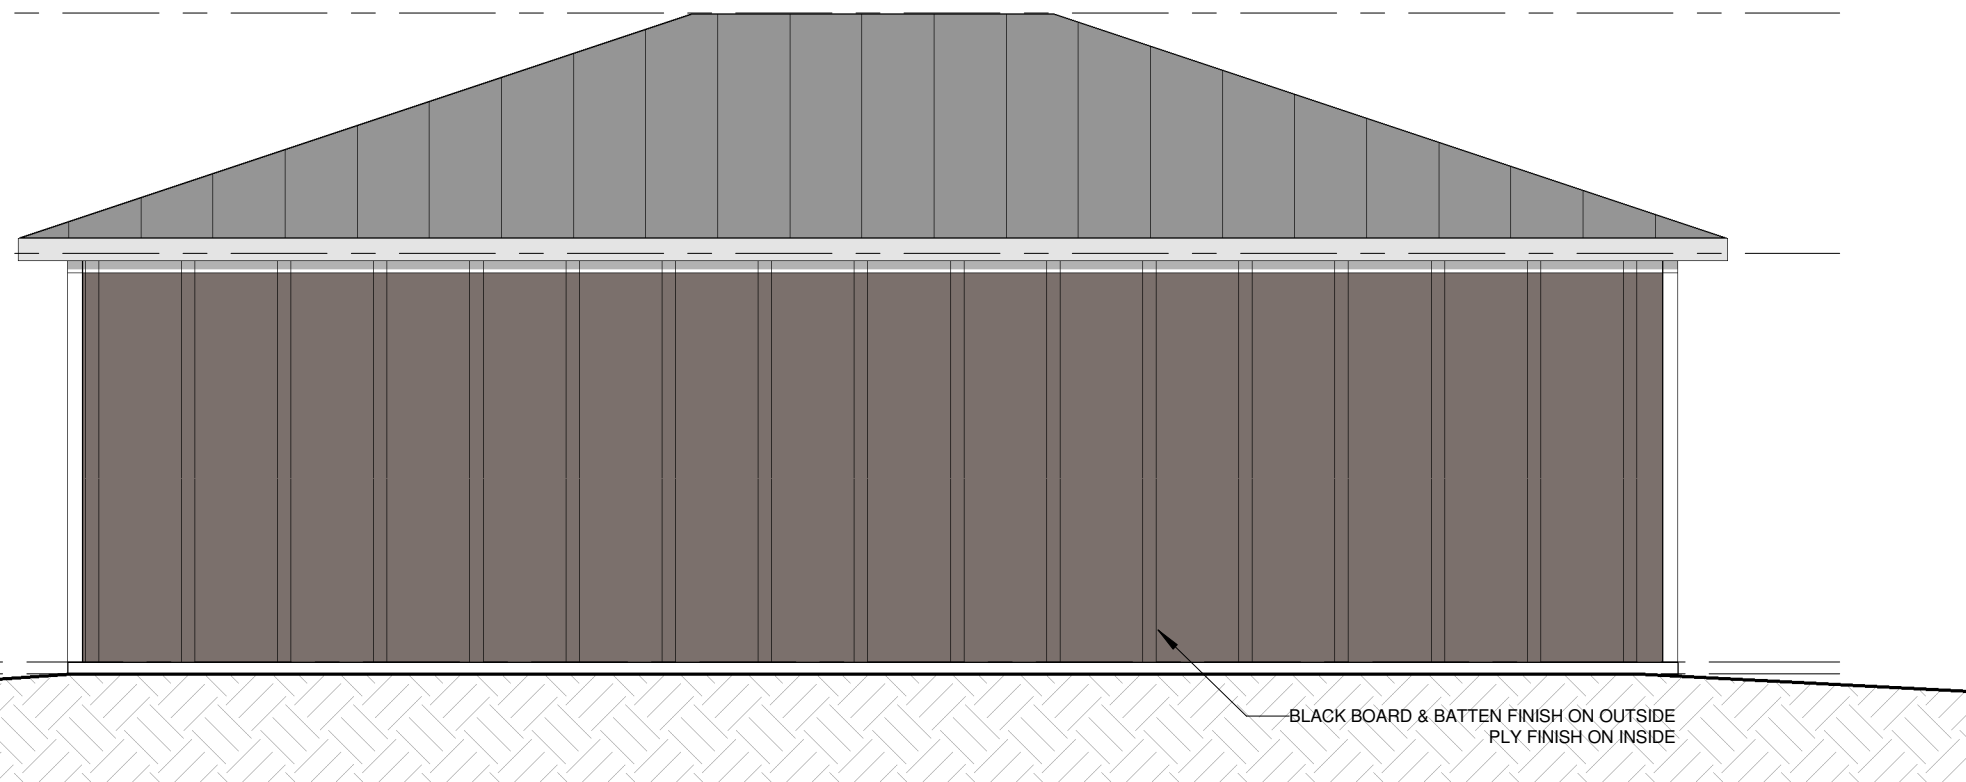

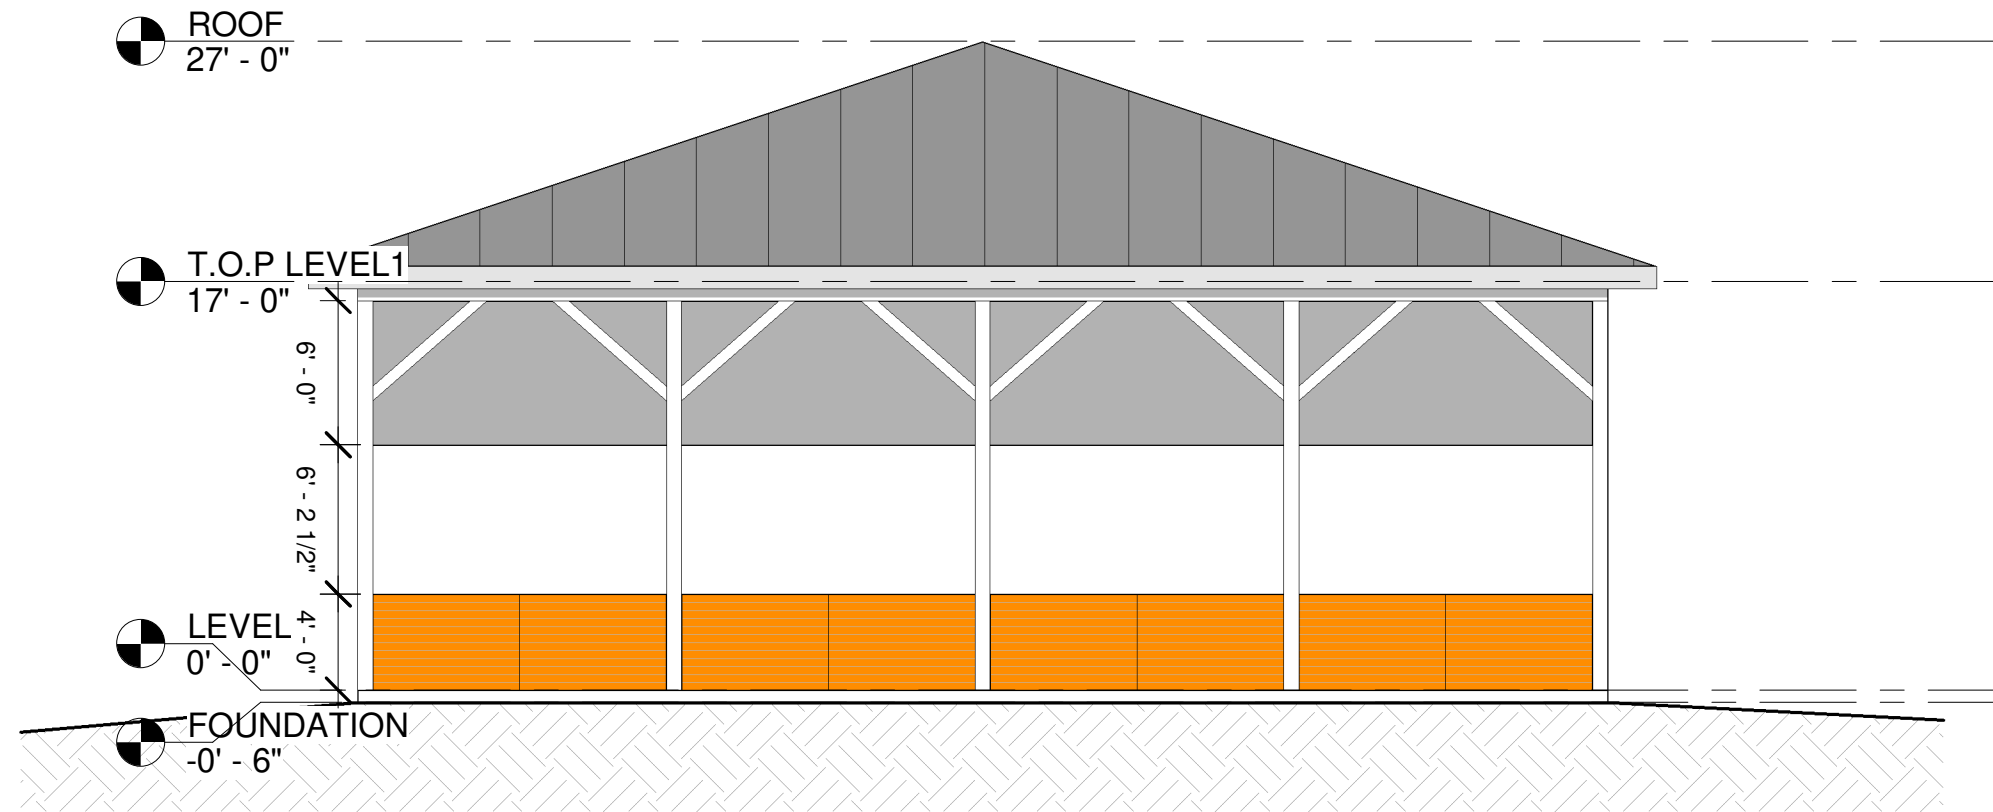

① SOUTH ELEVATION
1/8" = 1'-0"

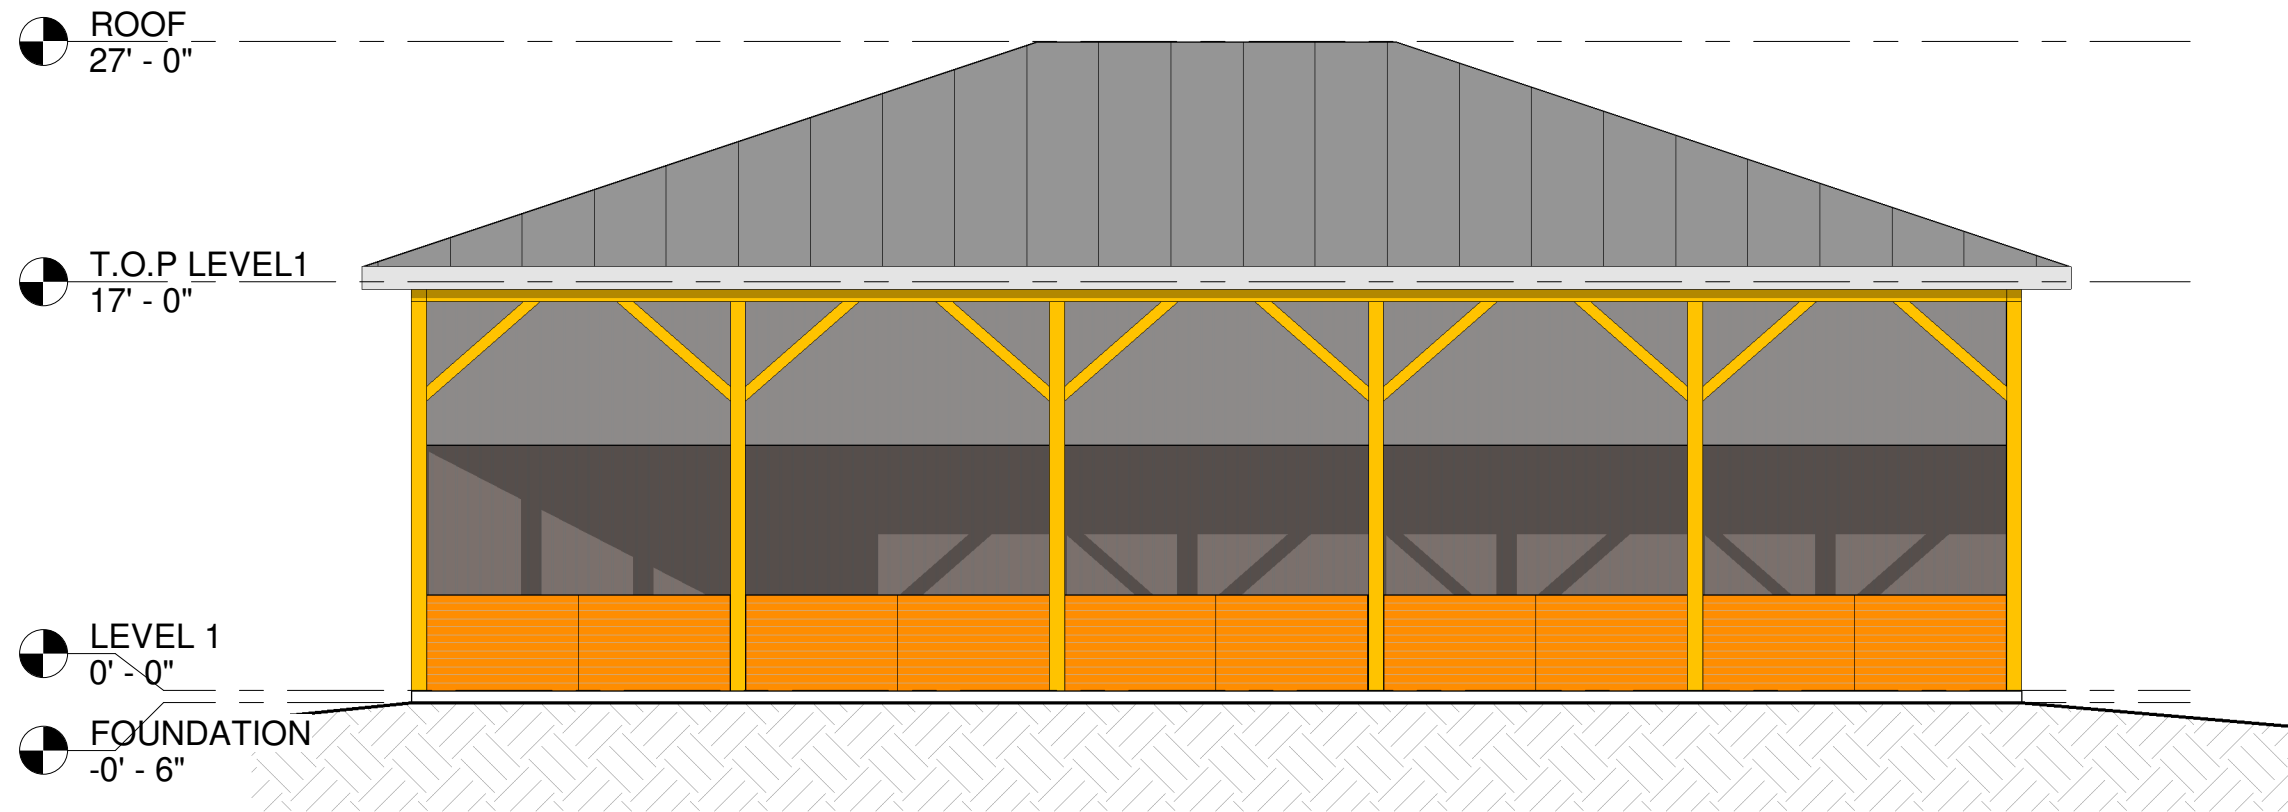

② WEST ELEVATION
1/8" = 1'-0"

